

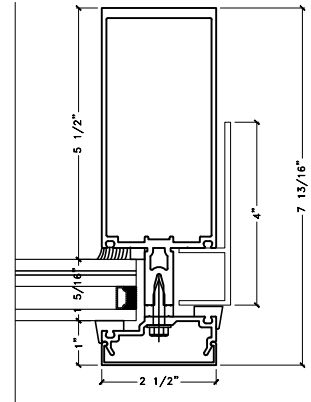


A

B

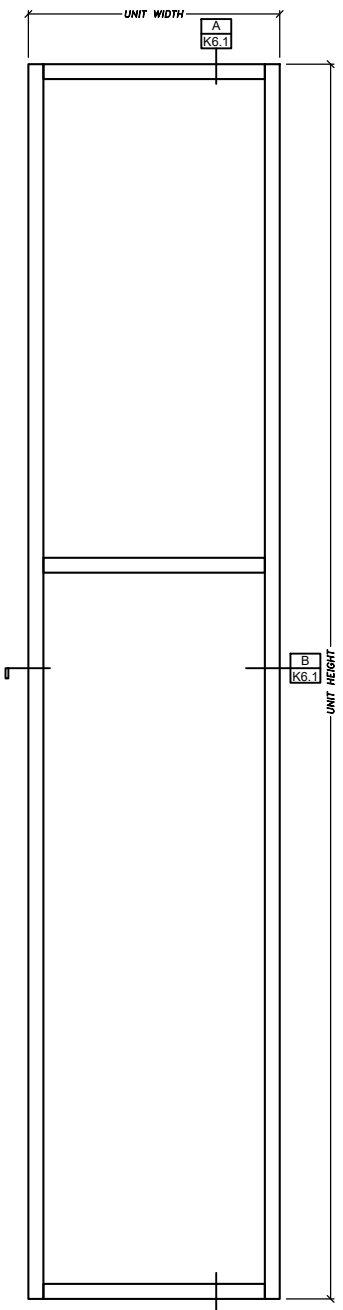

Kawneer 1600
Curtain Wall
1W x 2H

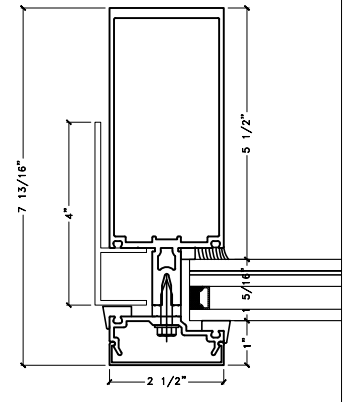


| | | |
|--------------------|------------------|------------------|
| DRAFTER: W.A.G. | SCALE: N.T.S. | DATE: 7.29.19 |
|--------------------|------------------|------------------|



DRAWING NUMBER:

K6.1

A

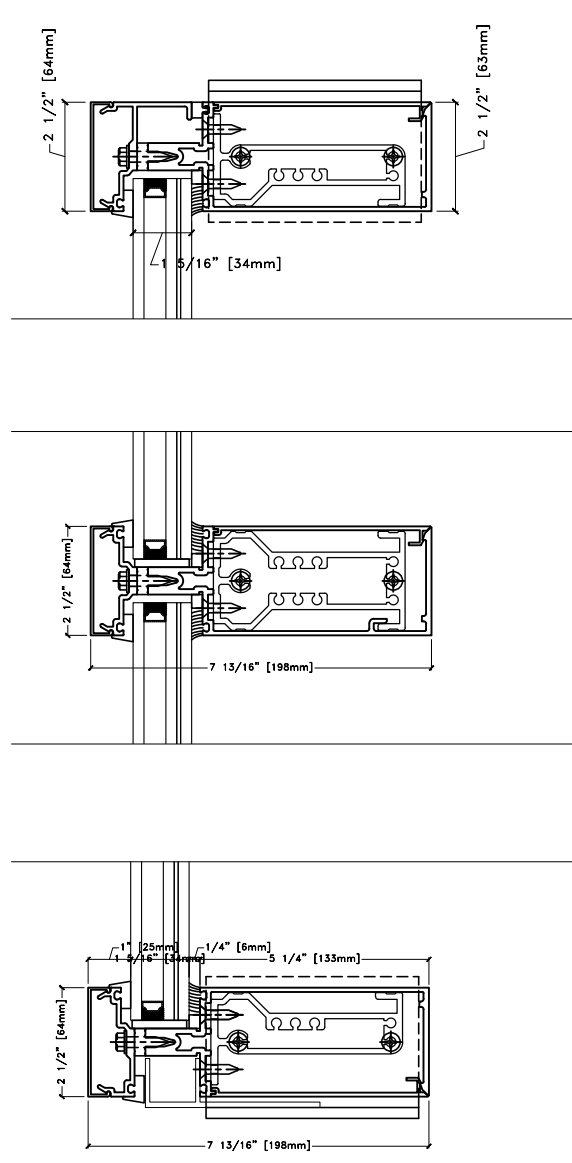

B

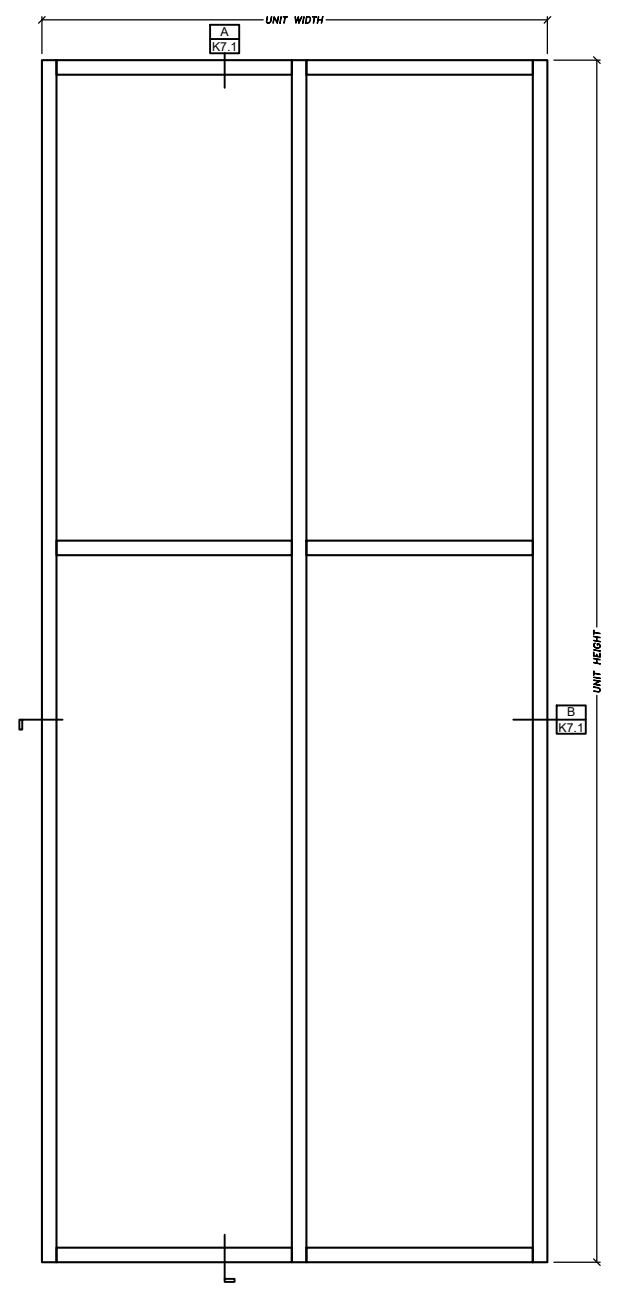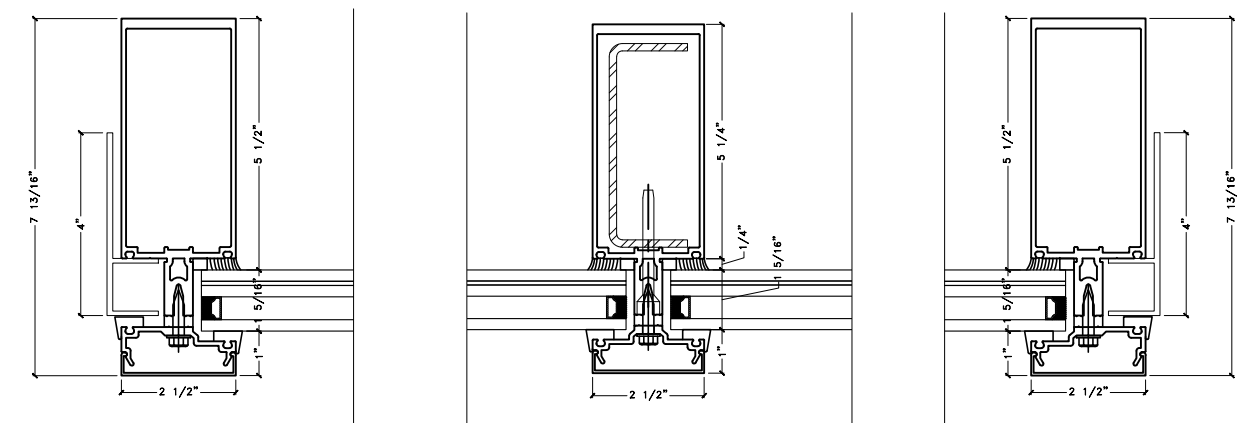

Kawneer 1600
Curtain Wall
2W x 2H

w.w.w.h.a.r.c.h.g.l.a.s.s.c.o.m

Westhampton
ARCHITECTURAL
GLASS

1368 Speonk Riverhead Rd. - Speonk, NY 11972
631-325-1717

| | | |
|--------------------|------------------|------------------|
| DRAFTER: W.A.G. | SCALE: N.T.S. | DATE: 7.29.19 |
|--------------------|------------------|------------------|

DRAWING NUMBER:
K6.1