


A

B





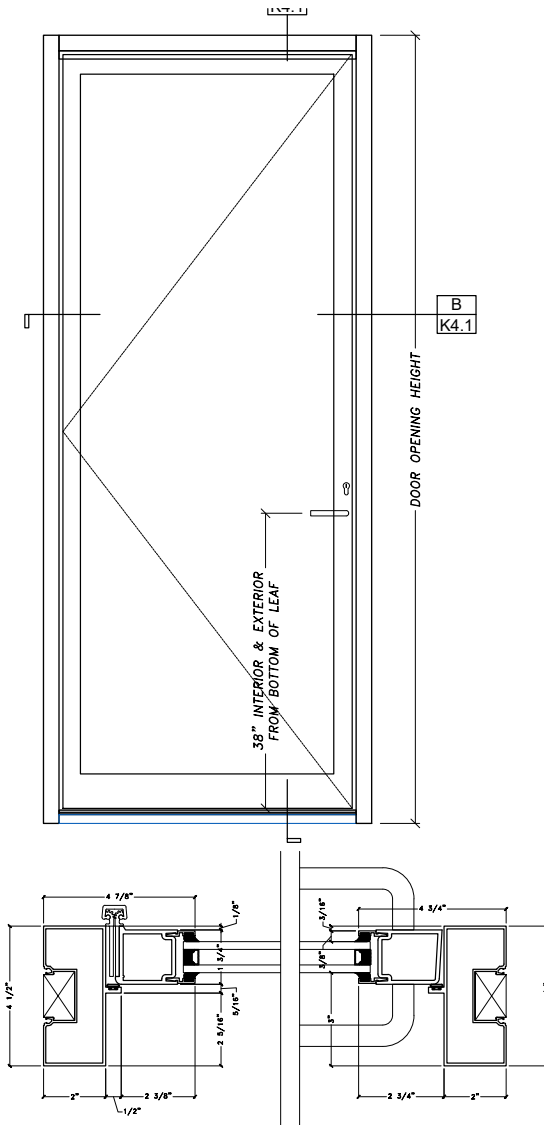


Kawneer 190  
Narrow Stile Door



[www.westhamptonglass.com](http://www.westhamptonglass.com)  
 138E Speonk Road, Speonk, NY 11972  
 631-265-1717




DRAFTER: W.A.G.	SCALE: N.T.S.	DATE: 7.29.19
DRAWING NUMBER: <b>K4.1</b>		

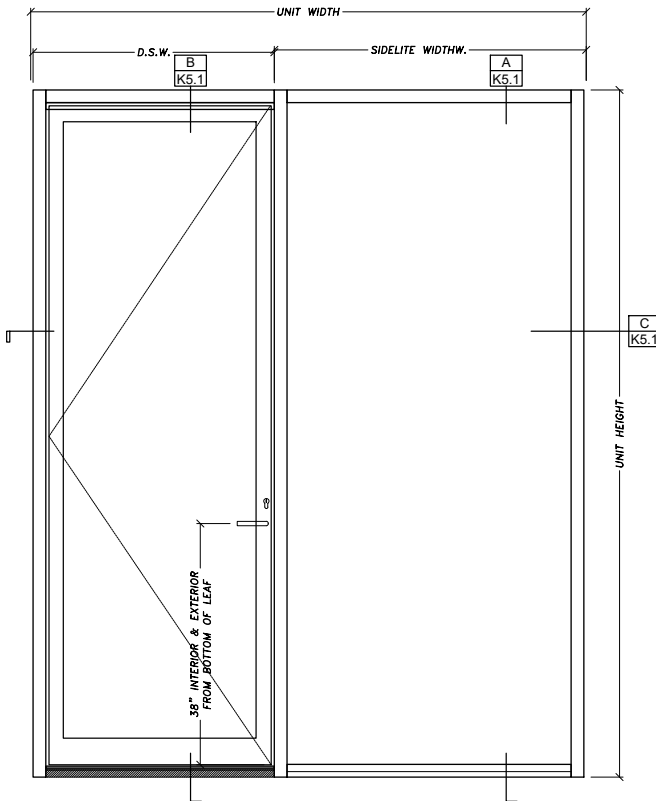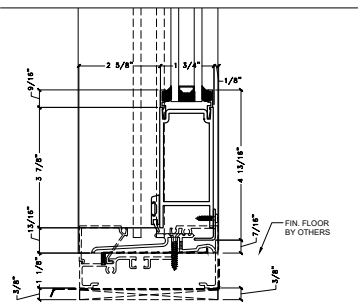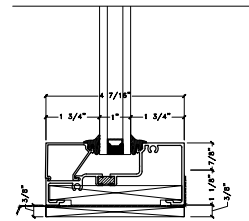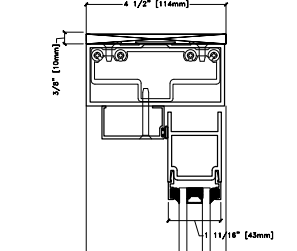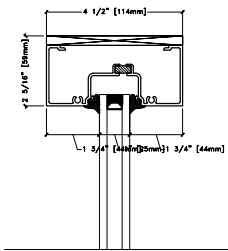

A

B

C

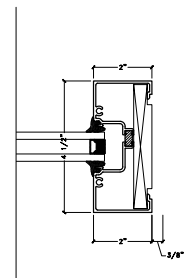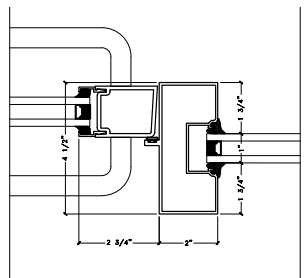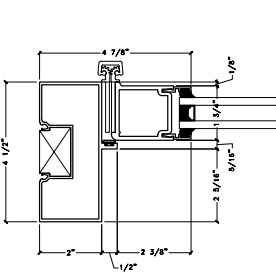

Kawneer 190  
Narrow Stile Door  
w/ Sidelite

[www.westhamptonglass.com](http://www.westhamptonglass.com)  
 138E Speonk Road Rd., Speonk, NY 11972  
 631-265-1717

DRAFTER: W.A.G.	SCALE: N.T.S.	DATE: 7.29.19
DRAWING NUMBER: <b>K5.1</b>		