


A

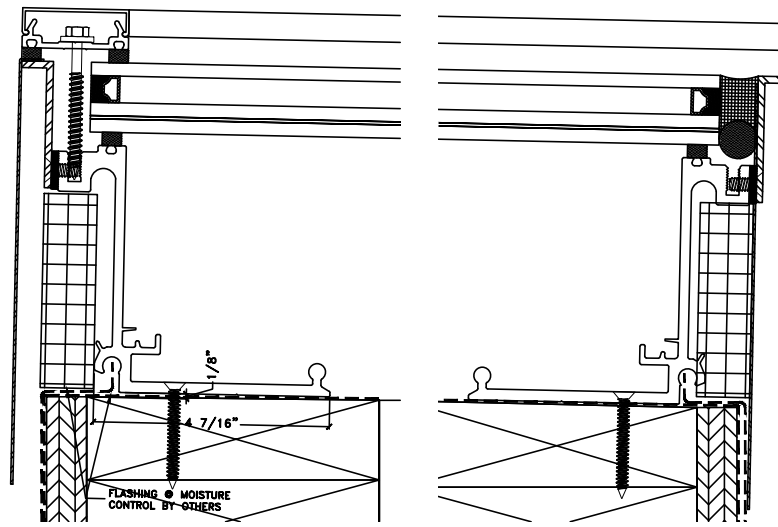

B

WAG44
SKYLIGHT
(WITH CAPS)



w.w.w.h.a.r.c.h.g.l.a.s.s.c.o.m

631-325-1717

1368 Speonk Riverhead Rd. - Speonk, NY 11972

DRAFTER: W.A.G.	SCALE: N.T.S.	DATE: 7.15.20
--------------------	------------------	------------------

DRAWING NUMBER:

W1.1