



T200 Series



Description: Heavy Commercial window (Outside Set)

Function: Window

Detail: Fixed, Casement, Awning, Hopper

Scale: 3" = 1'-0"

SHEET 1 OF 5

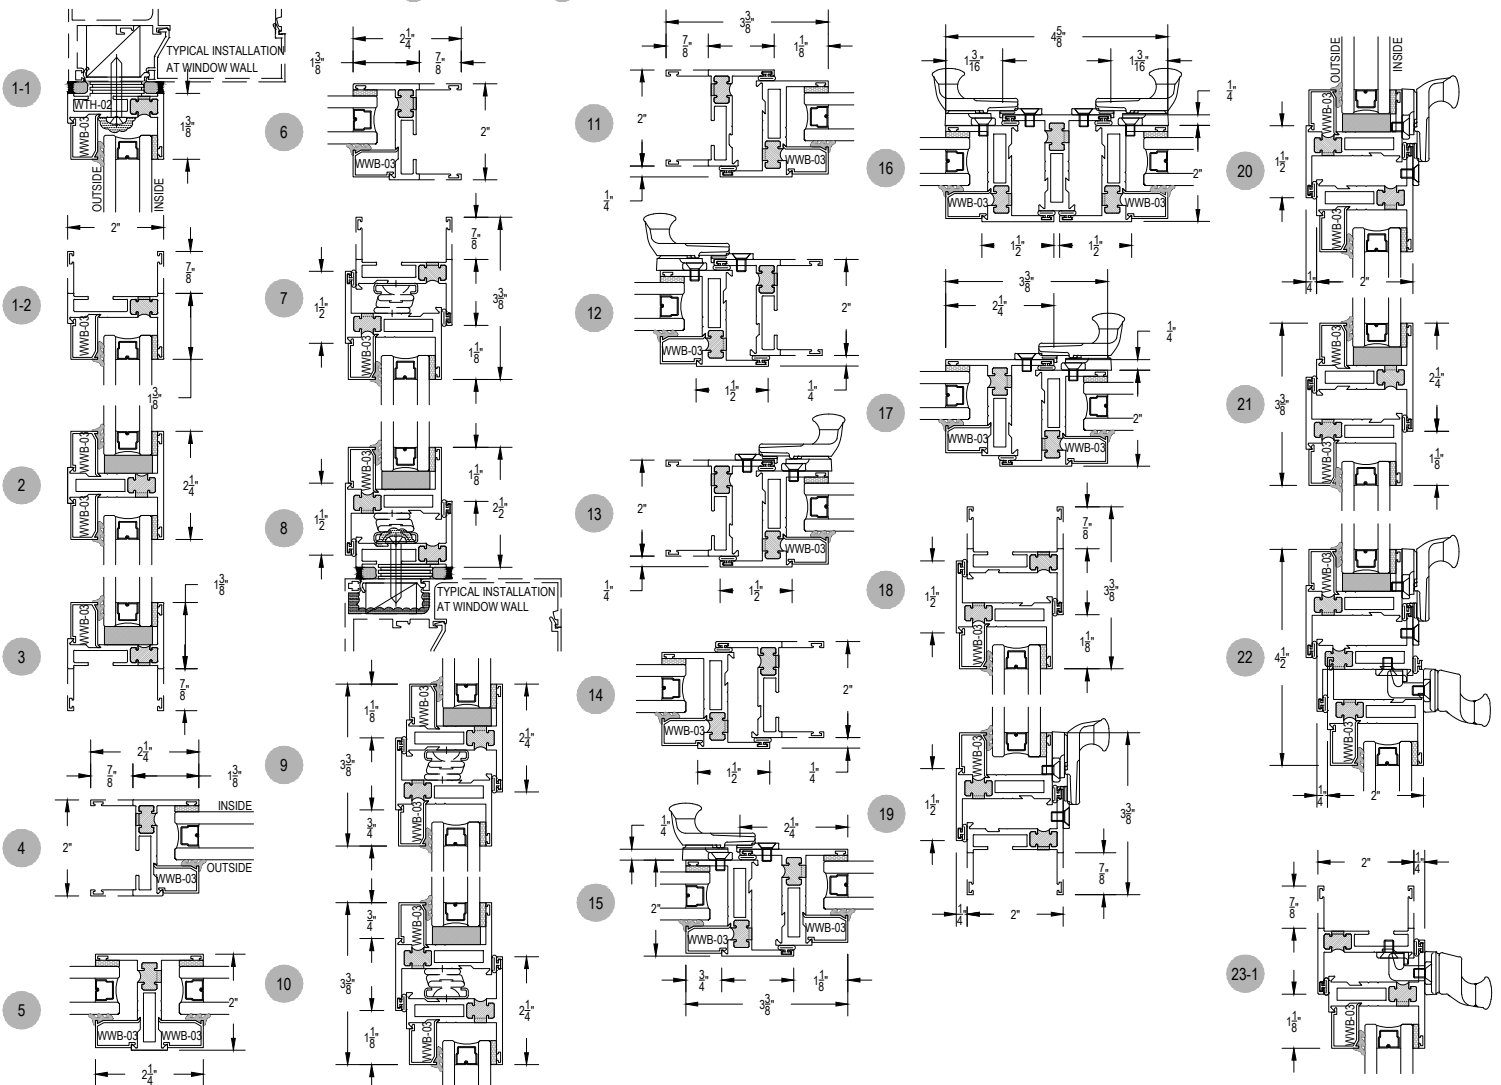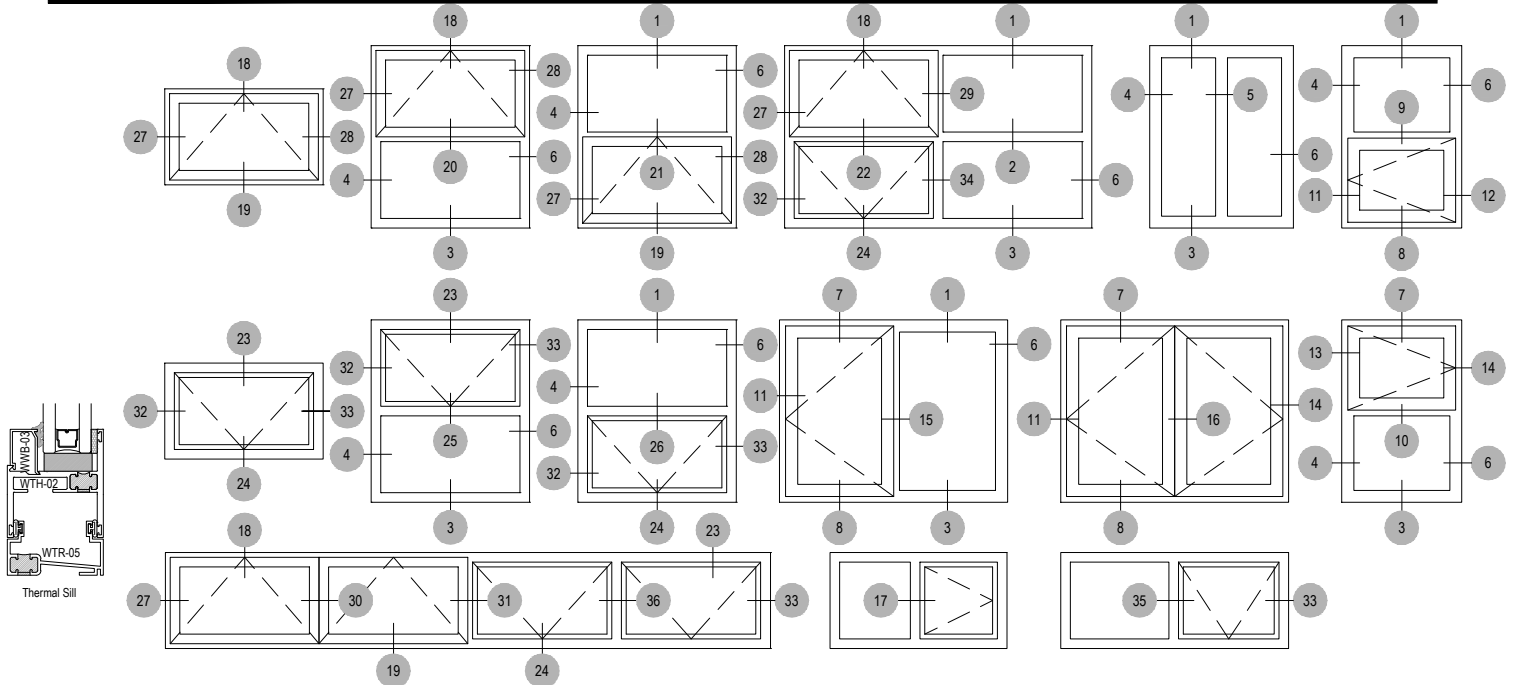



T200 Series







Description: Heavy Commercial window (Outside Set)

Function: Window

Detail: Fixed, Casement, Awning, Hopper

Scale: 3" = 1'-0"

SHEET 2 OF 5

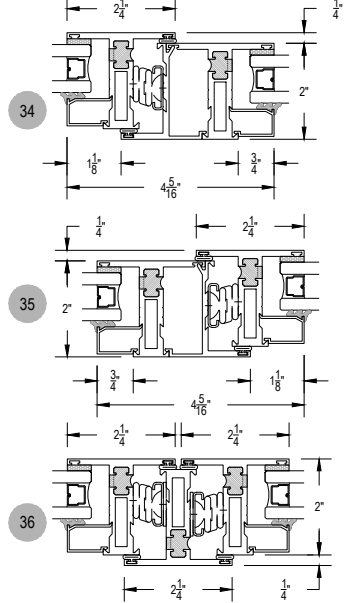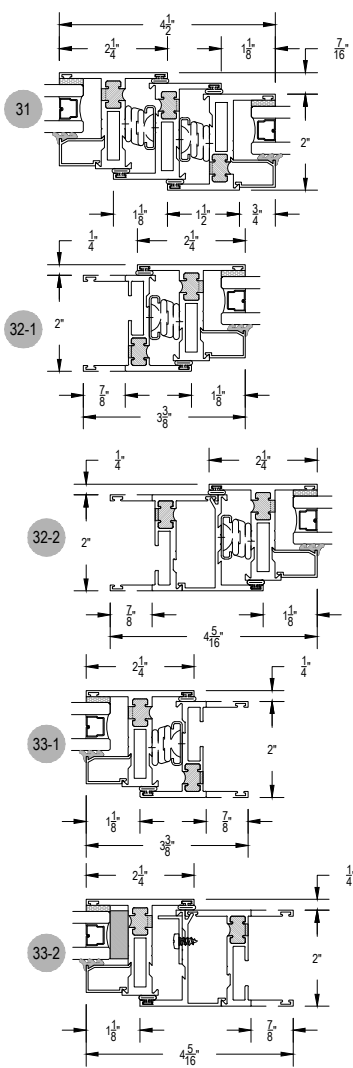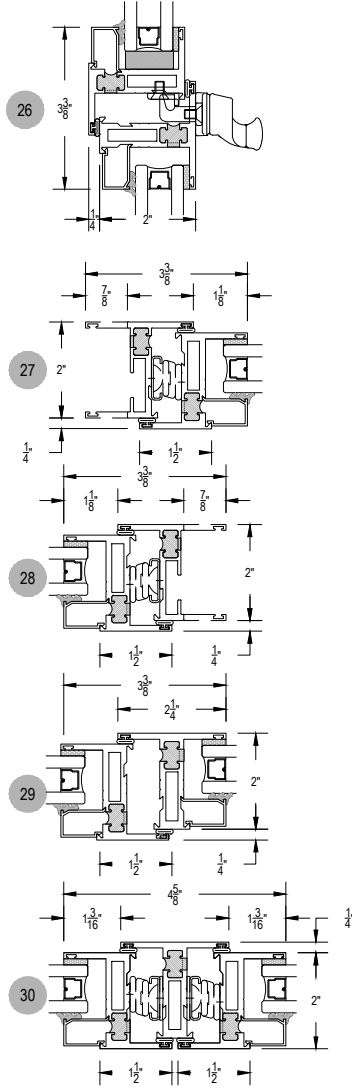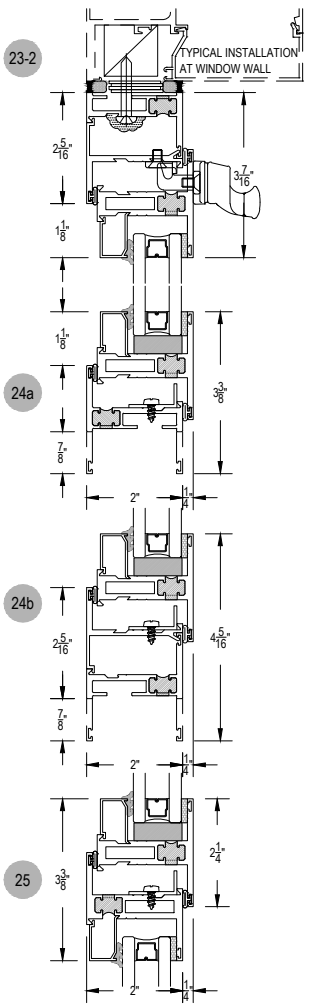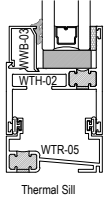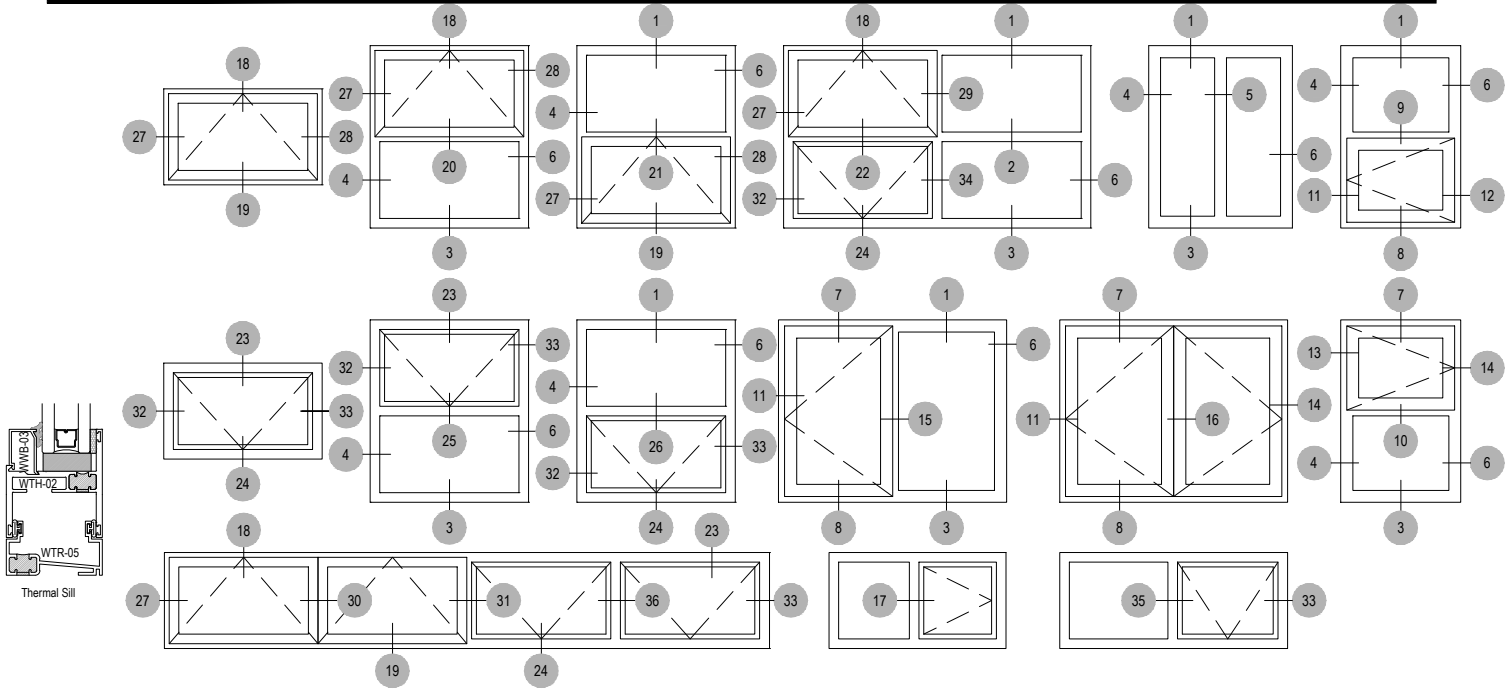



T200 Series




























Description: Heavy Commercial window (Inside Set)

Function: Window

Detail: Fixed, Casement, Awning, Hopper

Scale: 3" = 1'-0"

SHEET 3 OF 5

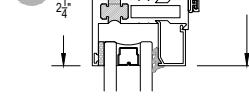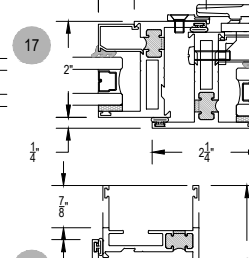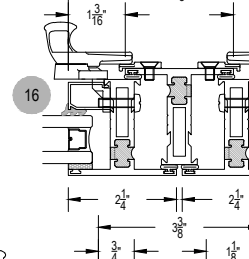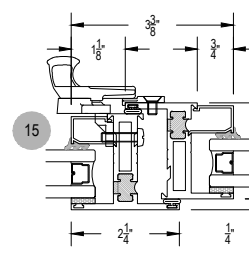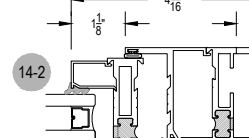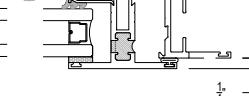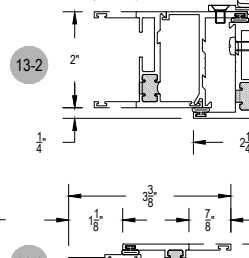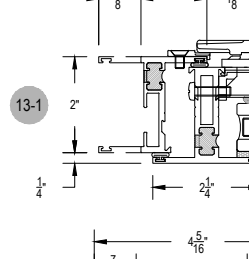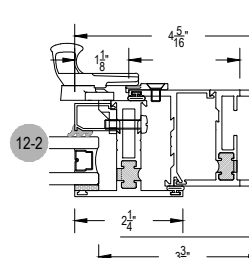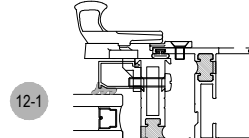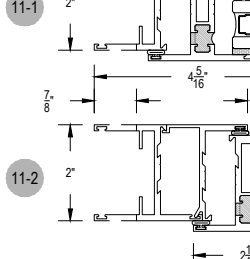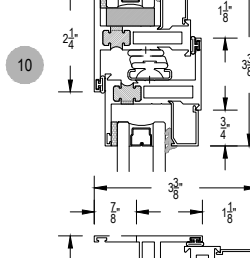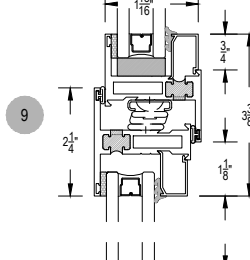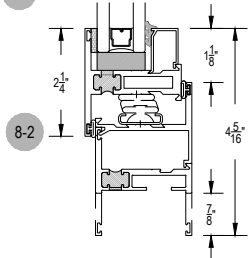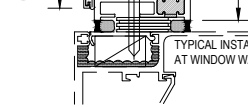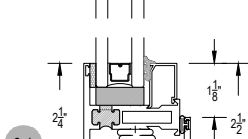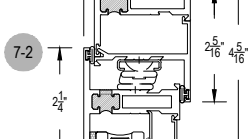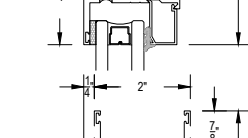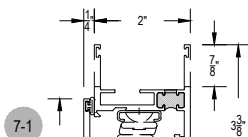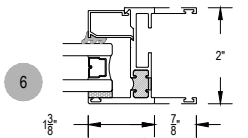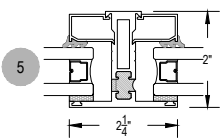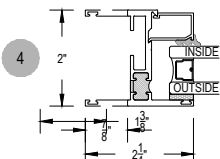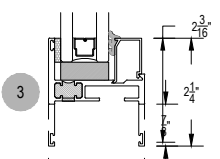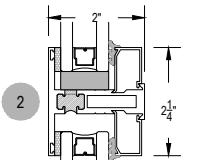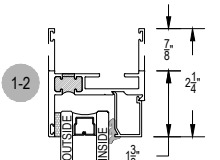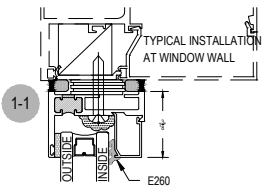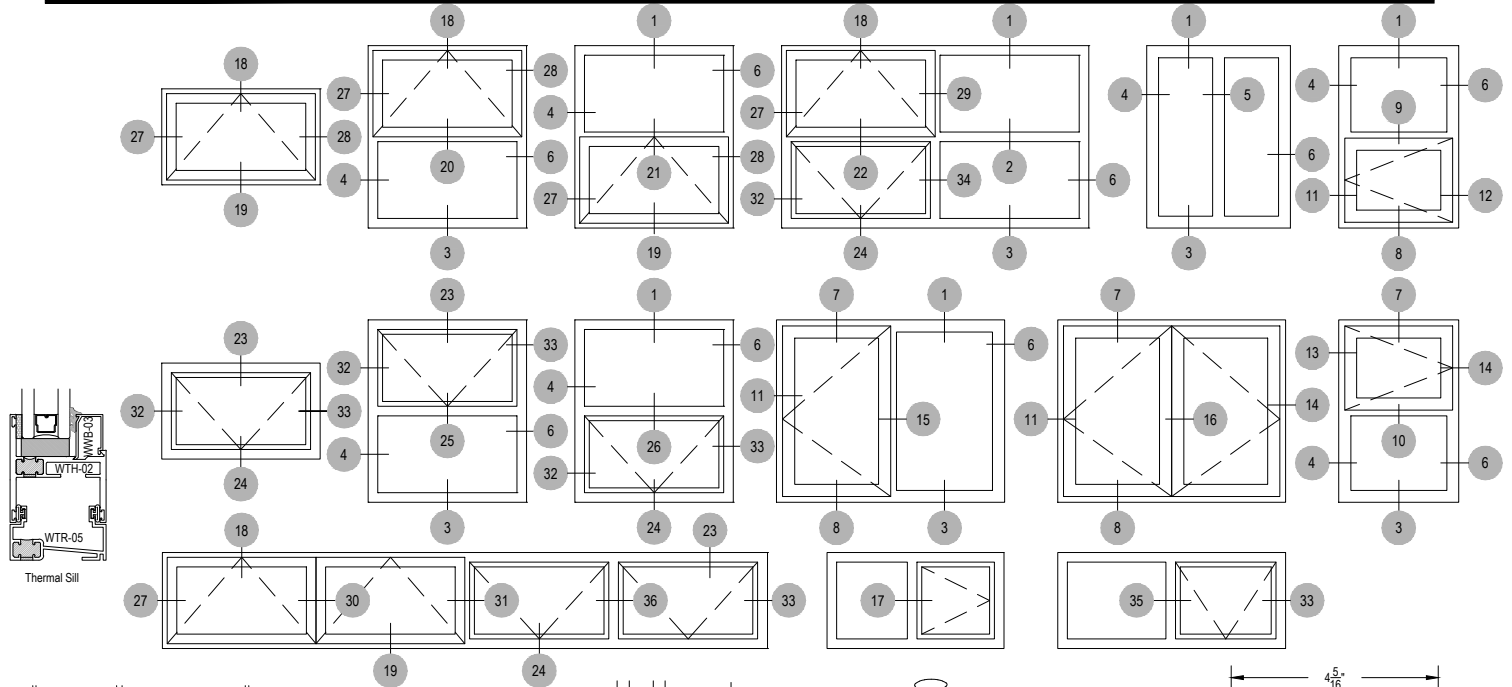



T200 Series




Description: Heavy Commercial window (Outside Set)

Function: Window

Detail: Fixed, Casement, Awning, Hopper

Scale: 3" = 1'-0"

SHEET 4 OF 5

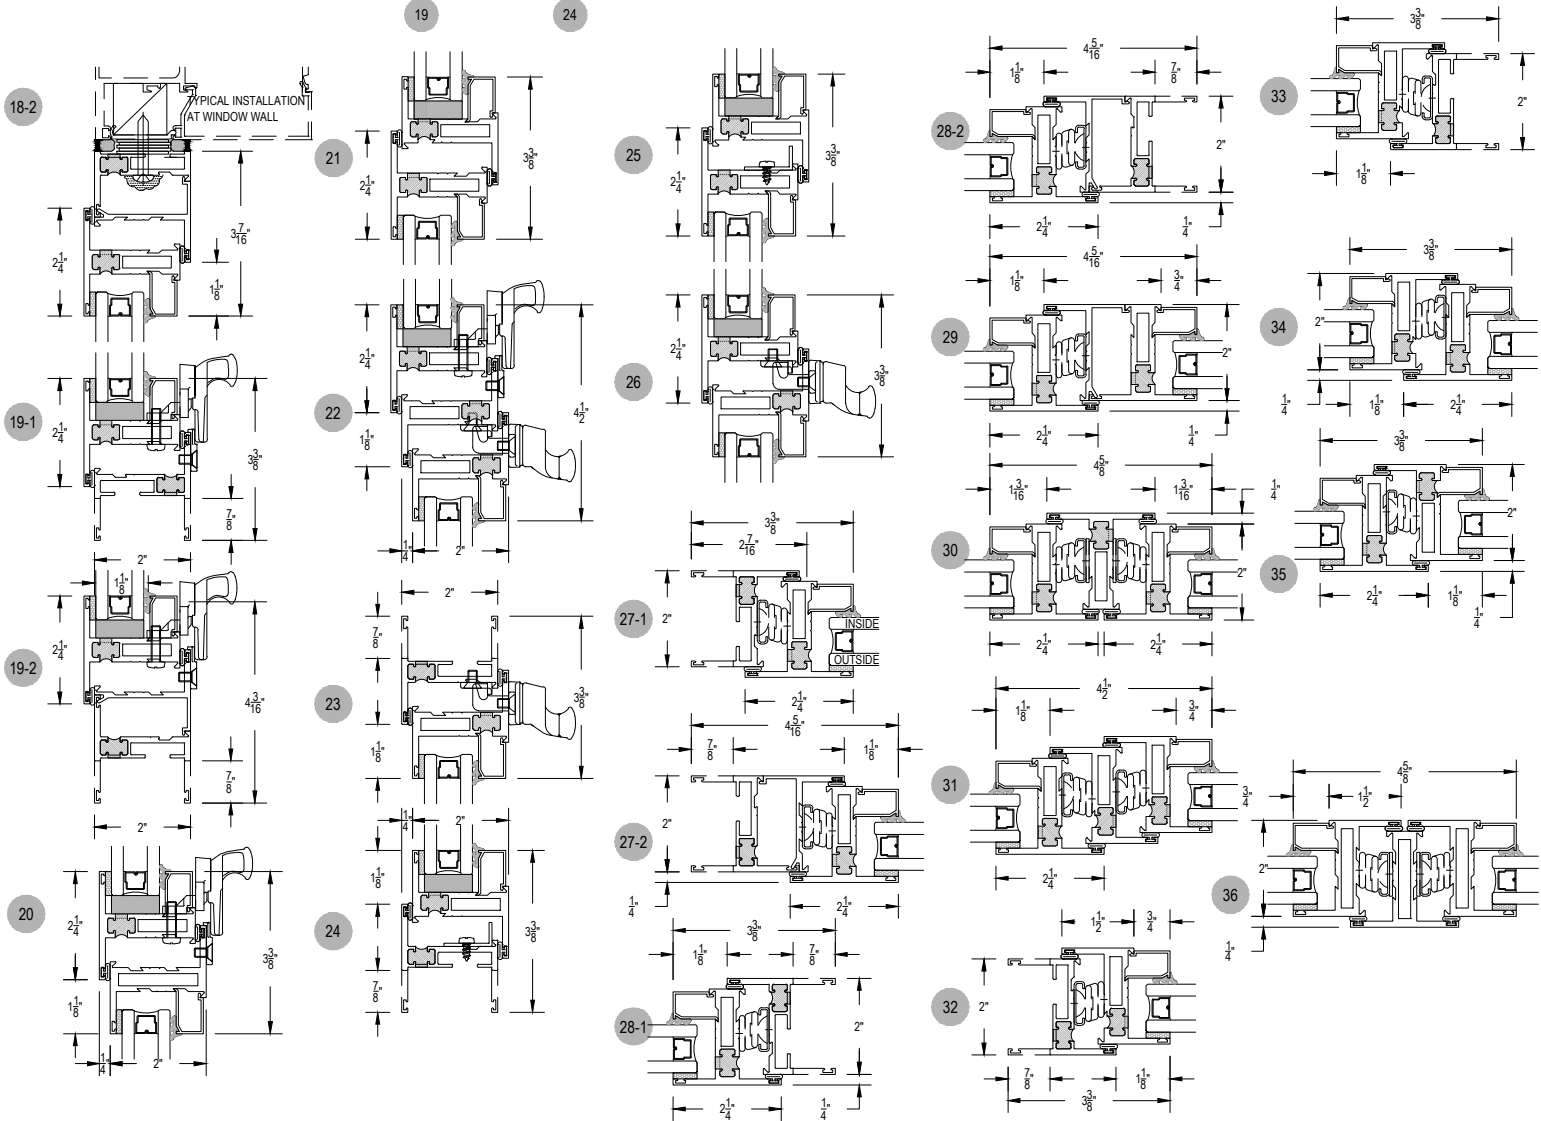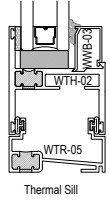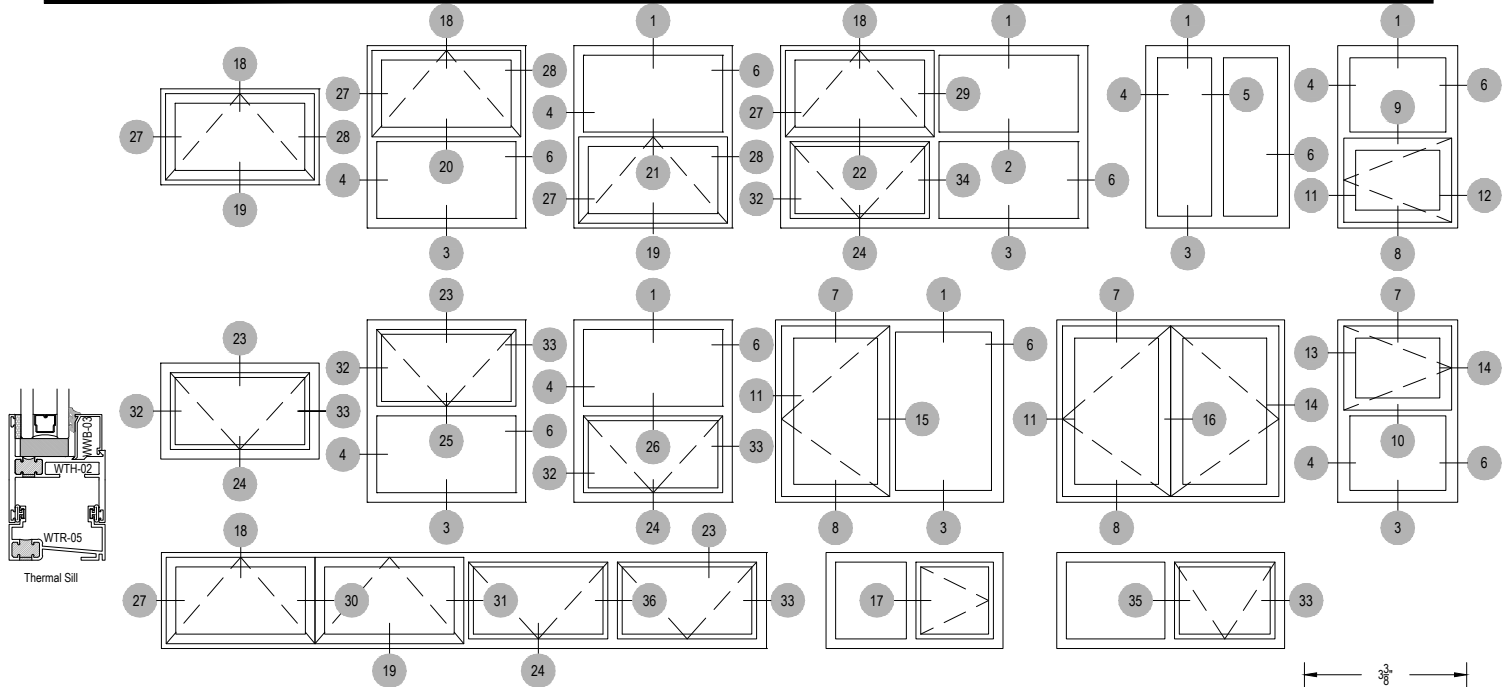

T200 Series







Description: Heavy Commercial window (Outside Set)

Function: Glazing Beads

Detail: Fixed, Casement, Awning, Hopper

Scale: 1'-0" = 1'-0" (Full)

SHEET 5 OF 5

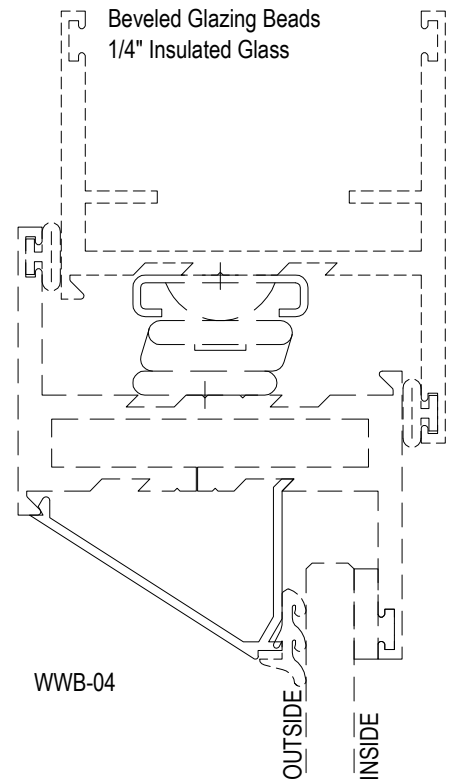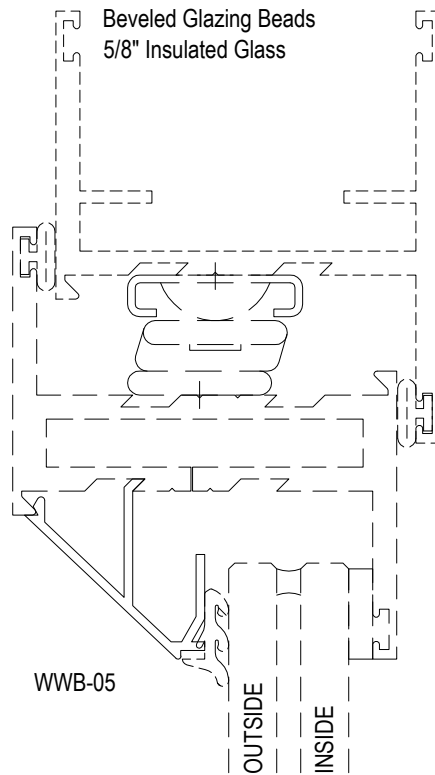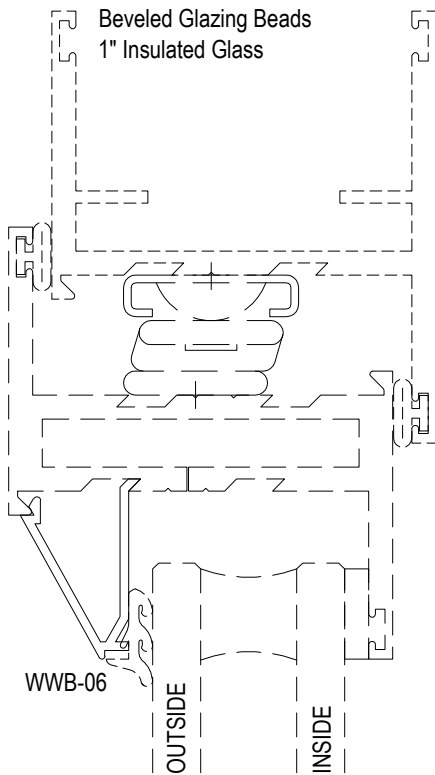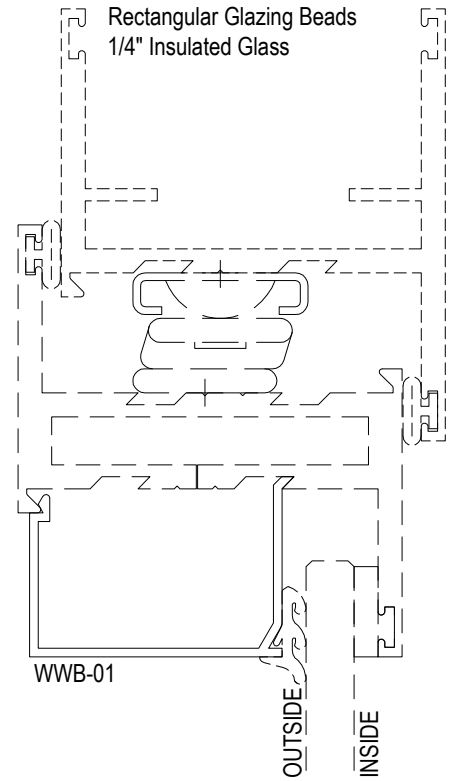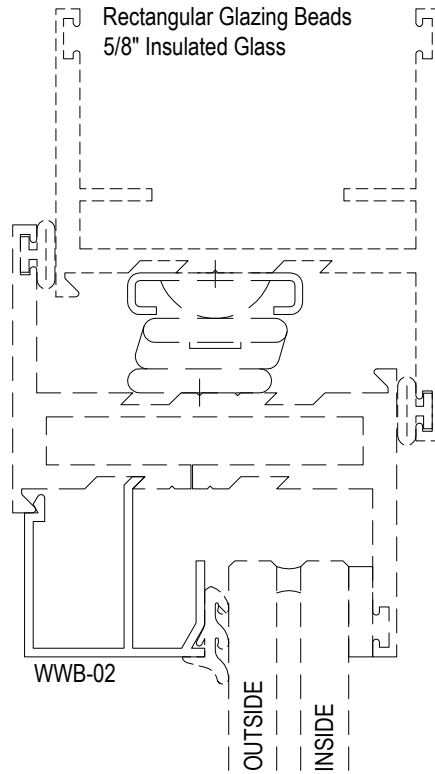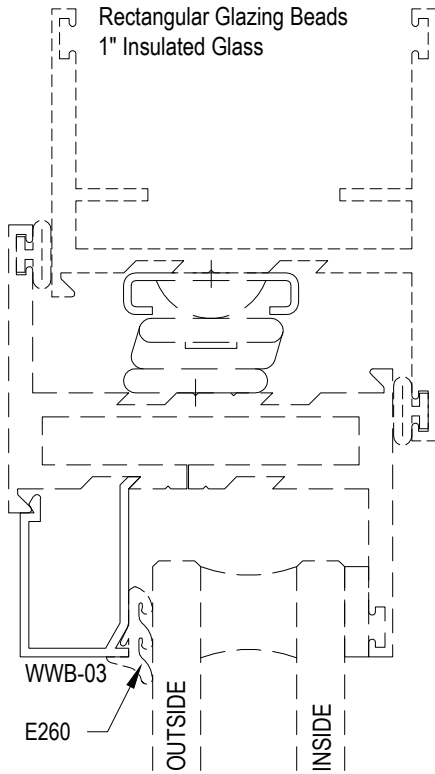

T200 Series

Description: Heavy Commercial window (Outside Set)

Function: Blind

Detail: Fixed, Casement, Awning, Hopper

Scale: 1'-0" = 1'-0" (Full)

SHEET 5 OF 5

